


PROMENADE

FRONT ENTRANCE

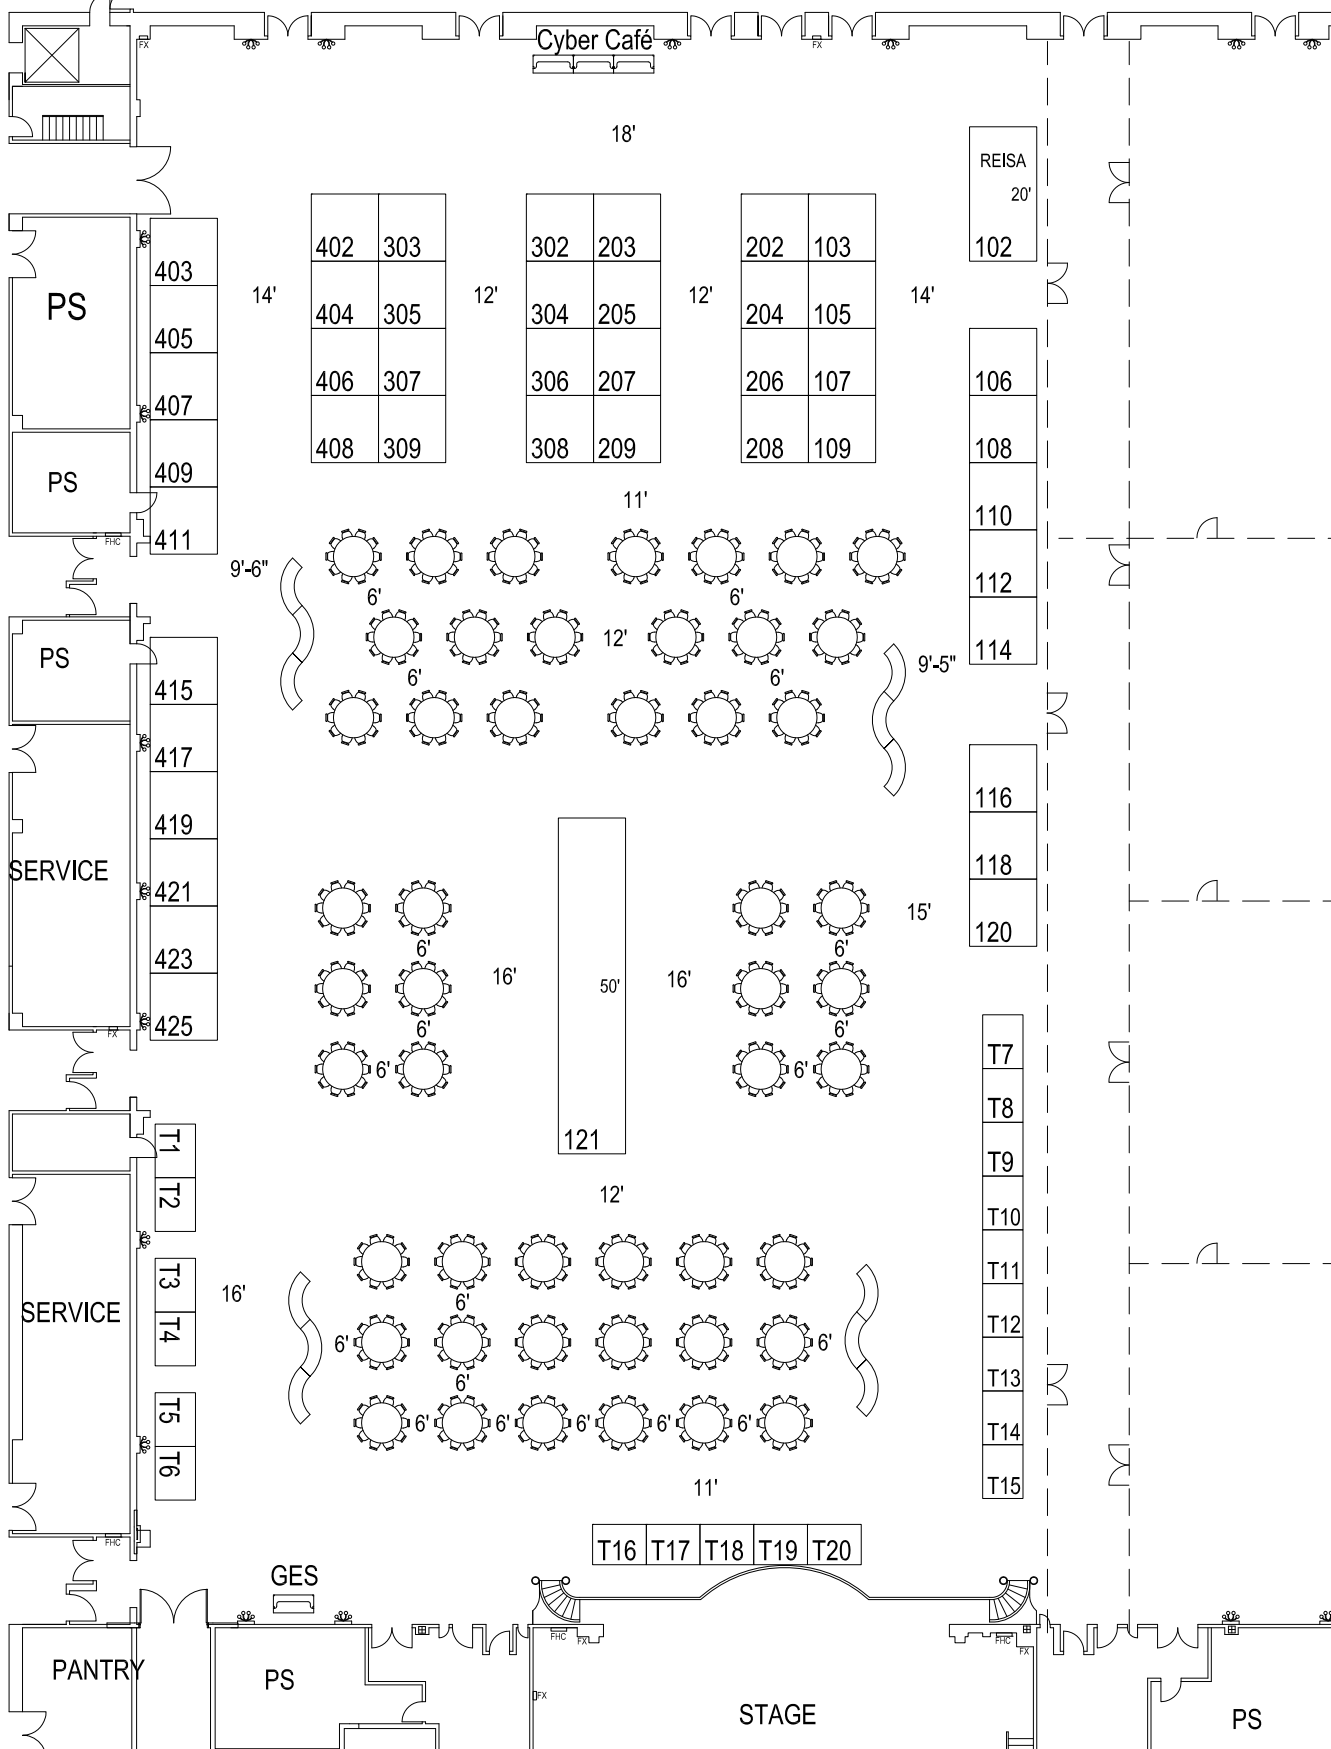

Show Name: Real Estate Investment Securities Association (REISA)

Show Date: October 18-20, 2009

Facility: Bellagio

Hall: Grand Ballroom 1, 2, 4, 5, & 8

File Name: rei-0910-bell

Scale: Not to scale

Booth Count: see chart
Net Sq Ft: 5,960
Aisle Width 10' Unless Noted On Plan
Dwg. Current As Of: 10/1/09 By: gb
SM: Mike Allen AM: Carman Evans
Job# 05412

Every effort has been made to insure the accuracy of all information contained on this floor plan. However, no warranties, either expressed or implied, are made with respect to this floor plan. If the location of building columns, utilities, or other architectural components of the facility is a consideration in the construction or usage of an exhibit, it is the sole responsibility of the exhibitor to physically inspect the facility to verify all dimensions and locations.

Copyright © by GES Exposition Services, All Rights Reserved
 No part of this publication may be reproduced, stored in any retrieval system, or transmitted in any form by any means - electronic, mechanical, photocopying, recording, or otherwise - without the express written consent of GES Exposition Services.



PLAN PREPARED BY:
 7000 Lindell Road
 Las Vegas, NV 89118
 PH: 702-515-5500 FX: 702-515-5779